
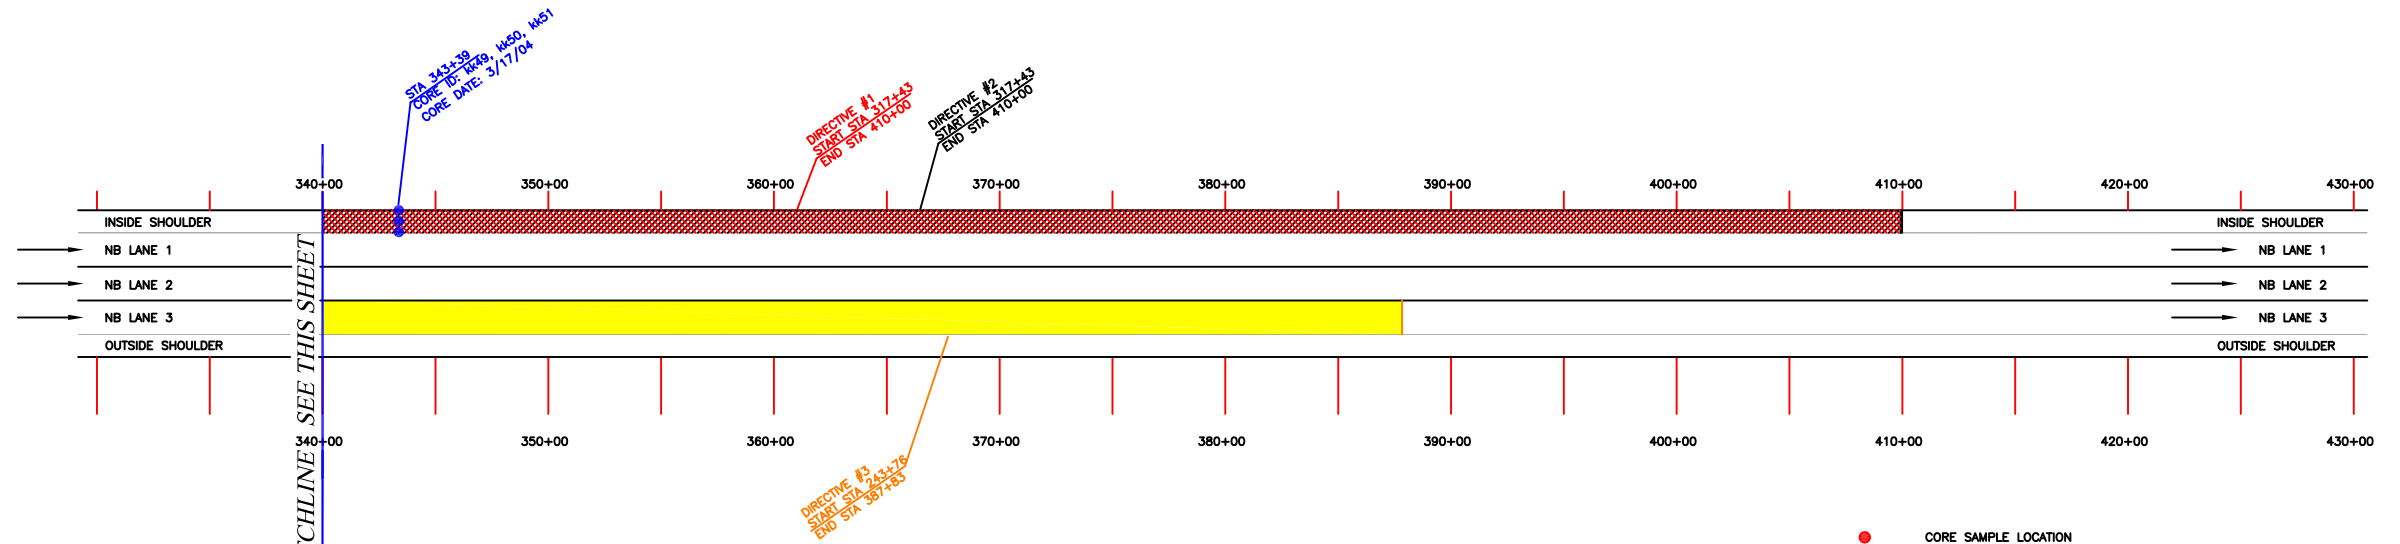


I-75 NORTHBOUND

I-75 NORTHBOUND

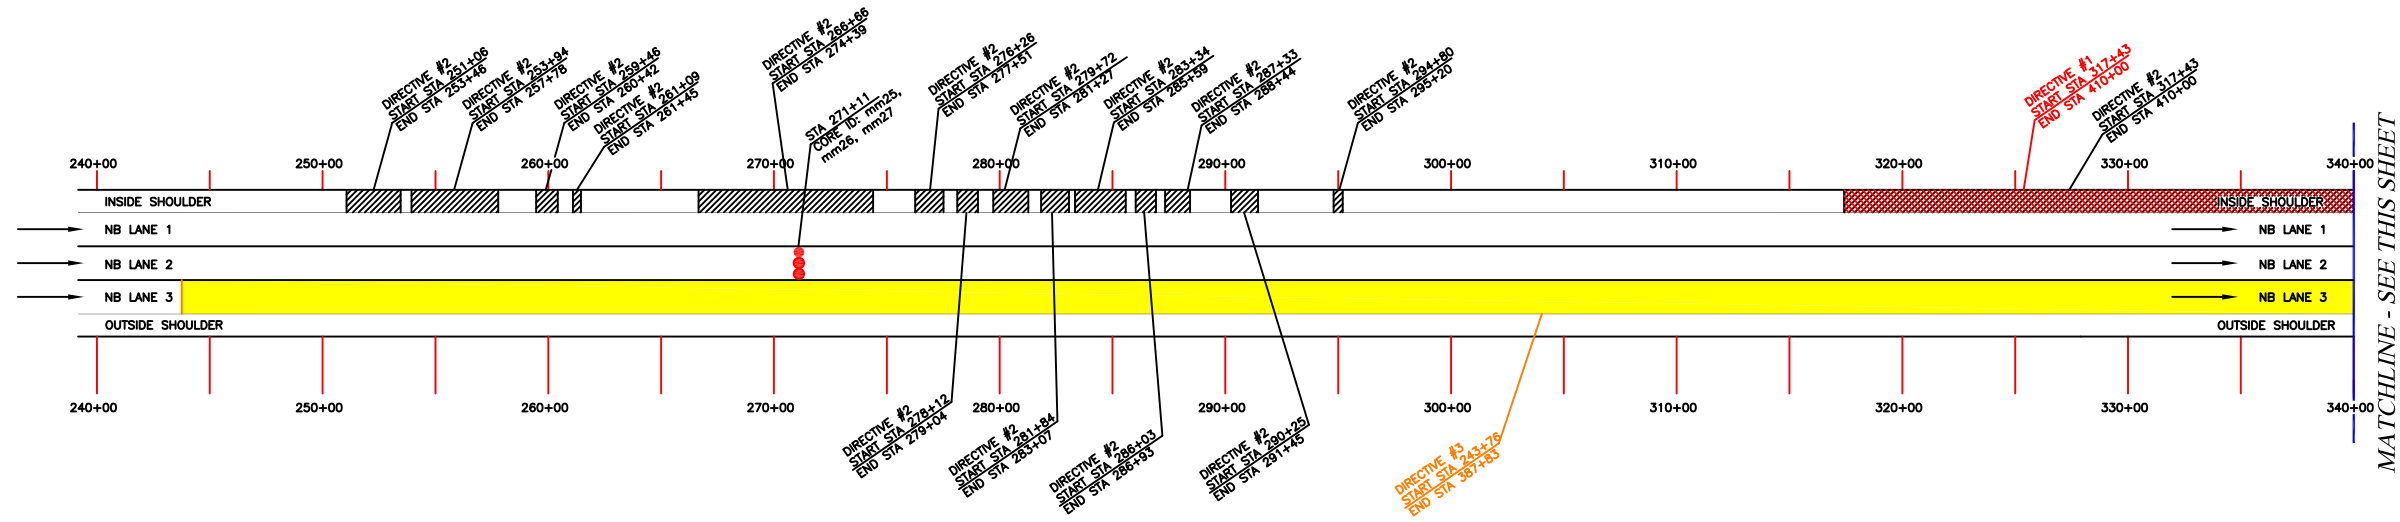

MATCHLINE SEE THIS SHEET

MATCHLINE - SEE THIS SHEET

LOT 24 - 19mm SP
N.T.S.

- CORE SAMPLE LOCATION
- DENOTES AREA OF ASPHALT REPLACEMENT BY DIRECTIVE #1
- DENOTES AREA OF ASPHALT REPLACEMENT BY DIRECTIVE #2
- DENOTES AREA OF ASPHALT REPLACEMENT BY DIRECTIVE #3

NOTE:
ASPHALT REPLACEMENT REQUIRED BY DIRECTIVE #3 IS SHOWN ONLY AT LOCATIONS WHERE DIRECTIVE #3 IS INCONSISTENT WITH DIRECTIVE #2.

PLOT DATE: 9/25/04
CADD FILE: S:\04\041965\CRISP_TURNER

LOT 24
PAVING DISCREPANCY
IN CRISP-TURNER COUNTY

STATEWIDE ENGINEERING, INC.
ENGINEERS - SURVEYORS - PLANNERS
220 SOUTH GASKIN AVE. DOUGLAS, GEORGIA (912) 384-7723



DRAWN BY: JEL
 CHECKED BY:
 DATE: 8/5/04
 JOB NUMBER: 04-1965
 PEN FILE:
 REVISIONS:
 THESE DRAWINGS ARE THE PROPERTY OF STATEWIDE ENGINEERING, INC. AND ARE NOT TO BE REPRODUCED OR REUSED WITHOUT PERMISSION AND CREDIT.

SHEET NUMBER

D-2