



GRANITE ROCK

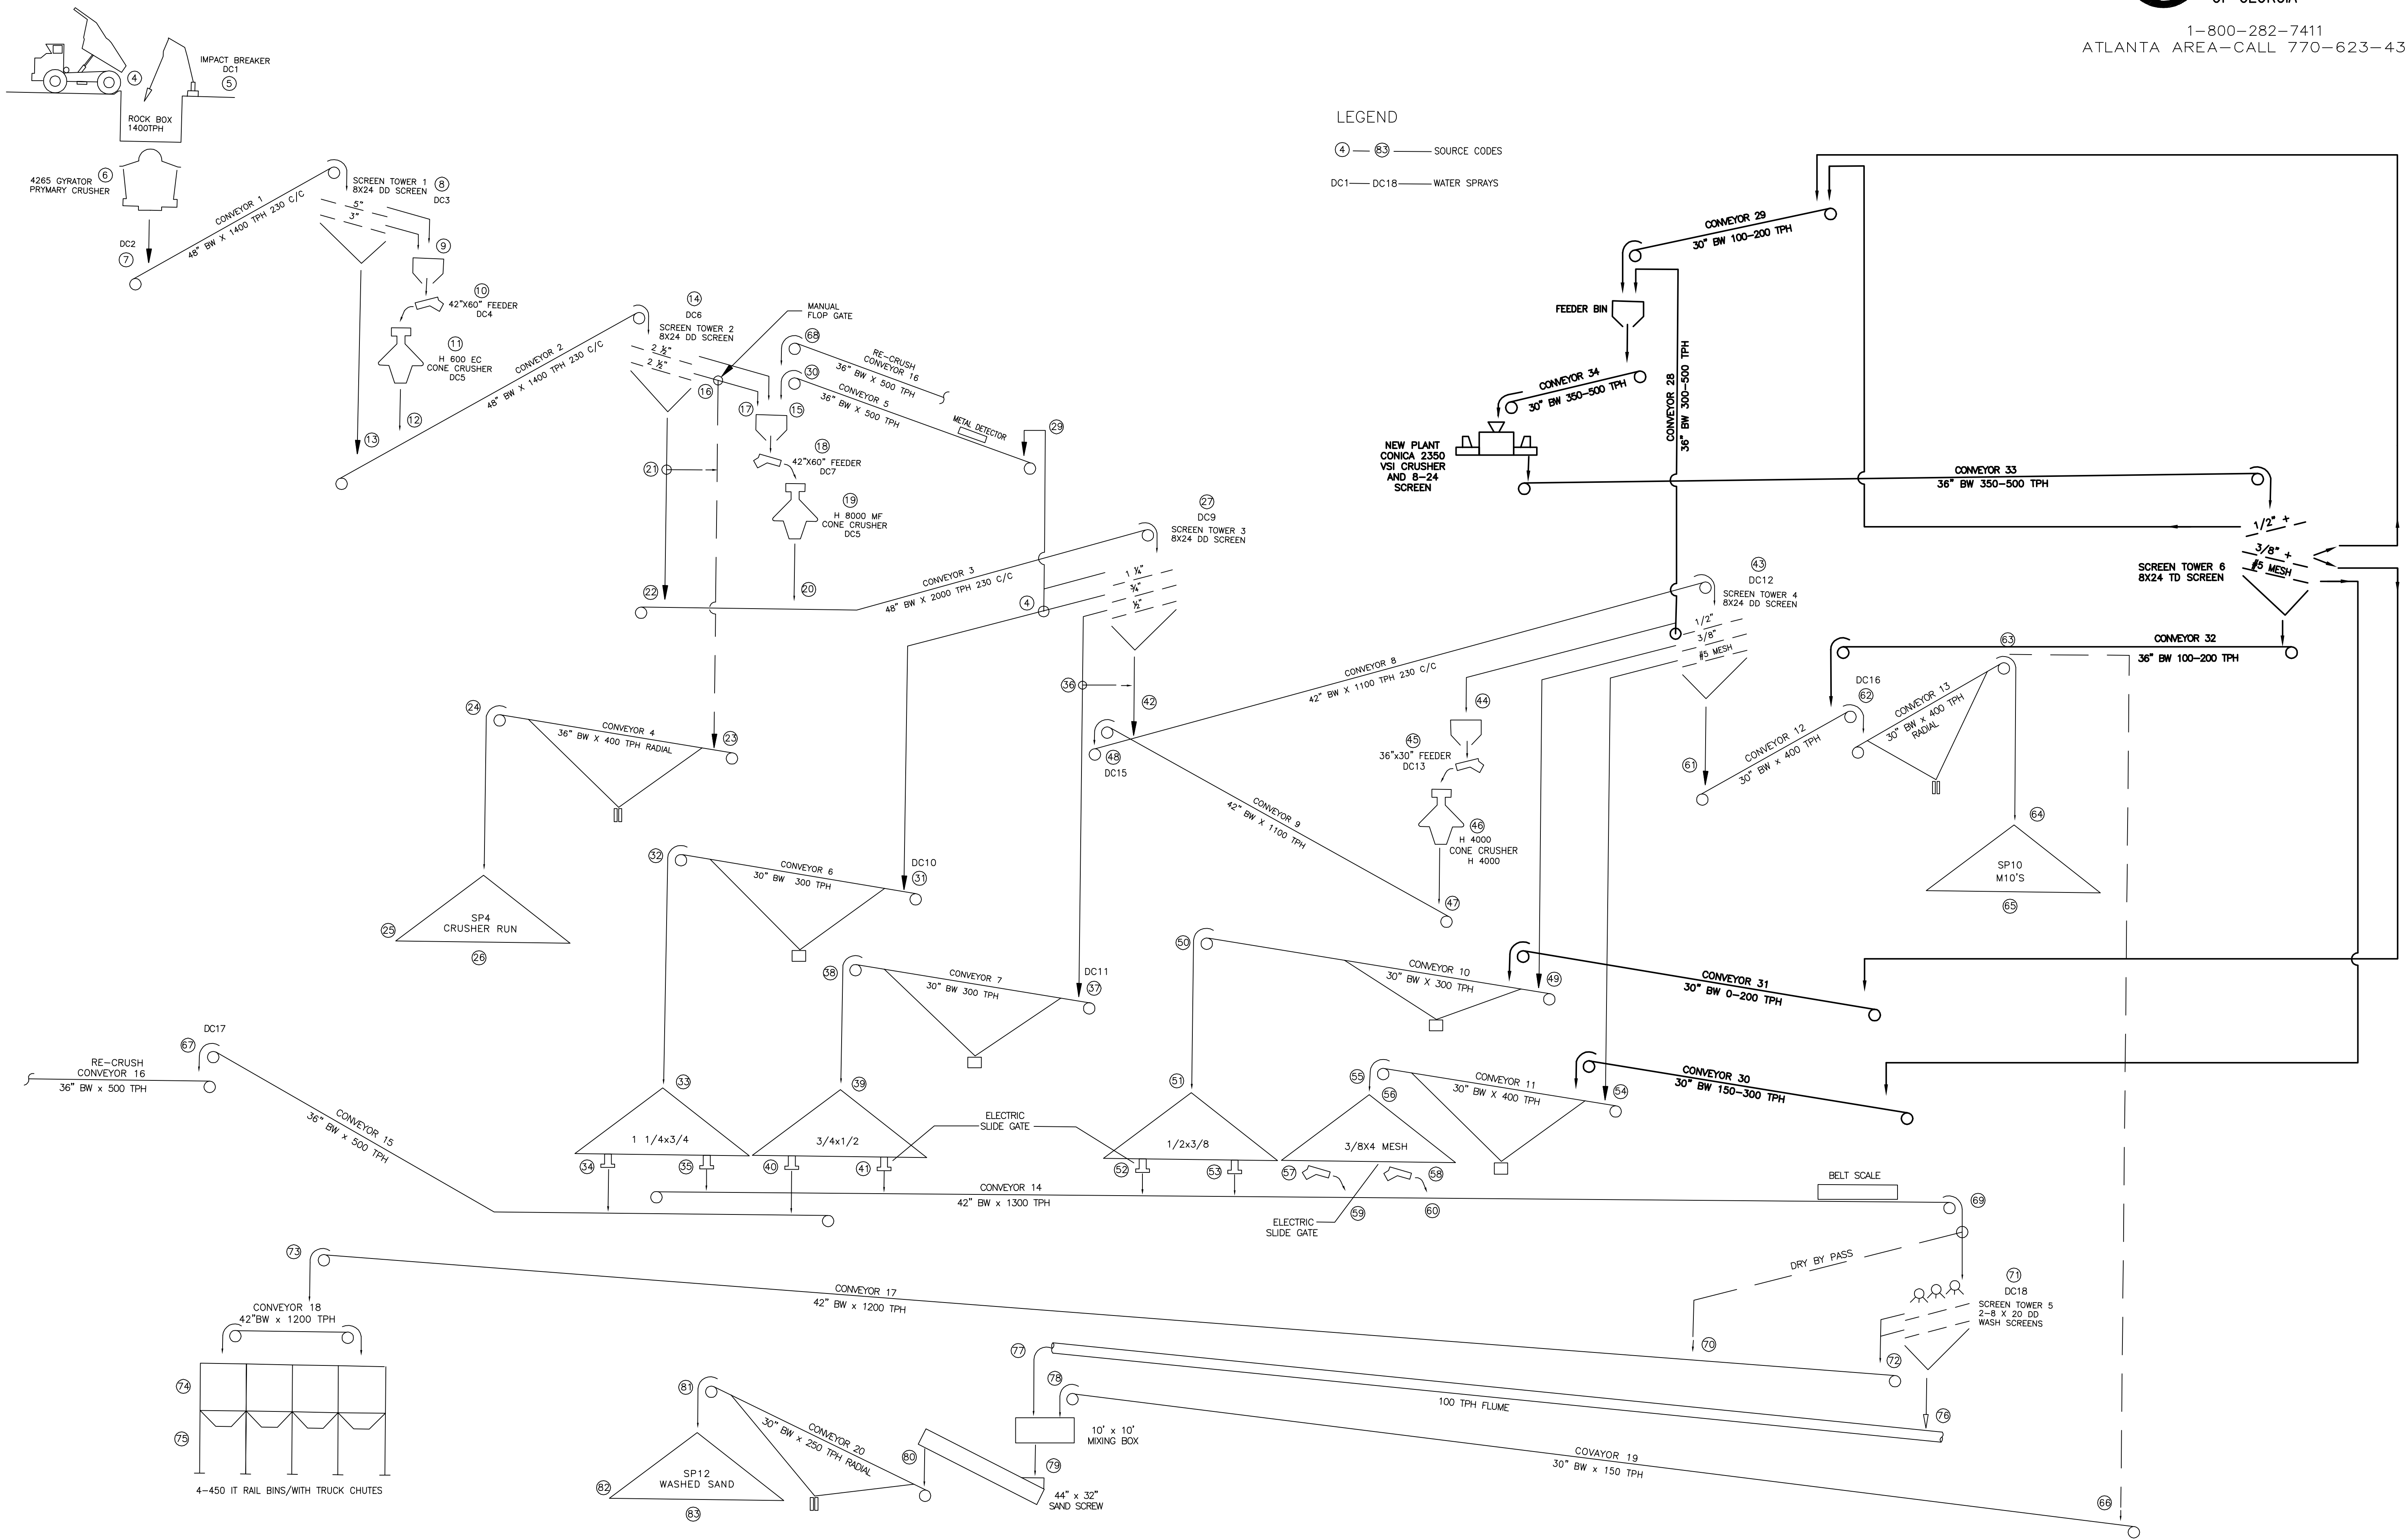

LEGEND
 (4) (63) SOURCE CODES
 DC1-DC18 WATER SPRAYS

FLOW DIAGRAM
 JUNCTION CITY MINING IMPRO.
 TALBOT COUNTY, GEORGIA

STATEWIDE ENGINEERING, INC.
 ENGINEERS - SURVEYORS - PLANNERS
 516 EAST ASHLEY STREET, DOUGLAS, GEORGIA (912) 384-7723

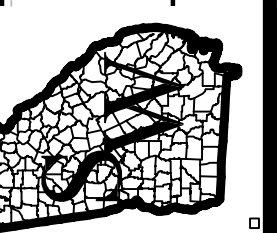

DRAWN BY: GR-JSH
 CHECKED BY:
 DATE: ---
 JOB NUMBER: 04-1960
 PEN FILE: SWE.CTB
 REVISIONS:
 THESE DRAWINGS ARE THE PROPERTY OF STATEWIDE ENGINEERING, INC. AND ARE NOT TO BE REPRODUCED OR COPIED WITHOUT PERMISSION AND CREDIT.
 SHEET NUMBER